

DEPARTMENT OF TRANSPORTATION

STATE OF GEORGIA

PLAN AND PROFILE OF PROPOSED

WIDENING AND RECONSTRUCTION OF

VETERANS PARKWAY

FROM NORTH AT S.R.119 (E.G. MILES PARKWAY)

TO FORT STEWART ACCESS CONTROL POINT

HINESVILLE, GEORGIA

DESIGN DATA:
TRAFFIC A.D.T.: 18,542 (2016)
TRAFFIC A.D.T.: 22,625 (2036)
TRAFFIC D.H.V.: 1,500
DIRECTIONAL DIST: 50%/50%
% TRUCKS: 2.0%
24 HR. TRUCKS %: 3.0%
SPEED DESIGN: 45 MPH

LOCATION & DESIGN
APPROVAL DATE: 11-15-2010

FUNCTIONAL CLASS:
URBAN COLLECTOR STREET

THIS PROJECT IS 100% IN
LIBERTY COUNTY AND IS
100% IN CONG.DIST.NO.1

PROJECT DESIGNATION: EXEMPT


THIS PROJECT HAS BEEN PREPARED
USING THE HORIZONTAL GEORGIA
COORDINATE SYSTEM OF 1984 (NAD
1983/94 WEST ZONE, AND THE NORTH
AMERICAN VERTICAL DATUM (NAVD)
OF 1988.

FEDERAL AID PROJECT
STP00-2610-00(004)
LIBERTY COUNTY

FEDERAL ROUTE * N/A
STATE ROUTE * N/A
P.I.NO. 550600

NOTE :
ALL REFERENCES IN THIS DOCUMENT, WHICH INCLUDES ALL PAPERS, WRITINGS,
DOCUMENTS, DRAWINGS, OR PHOTOGRAPHS USED, OR TO BE USED IN CONNECTION
WITH THIS DOCUMENT, TO "STATE HIGHWAY DEPARTMENT OF GEORGIA", "STATE
HIGHWAY DEPARTMENT", "GEORGIA STATE HIGHWAY DEPARTMENT", "HIGHWAY
DEPARTMENT", OR "DEPARTMENT" WHEN THE CONTEXT THEREOF MEANS THE
STATE HIGHWAY DEPARTMENT OF GEORGIA, AND SHALL BE DEEMED TO MEAN
THE DEPARTMENT OF TRANSPORTATION.

MID-POINT COORDINATES
STA 47+50
N 669, 441.3710
E 825, 537.8430

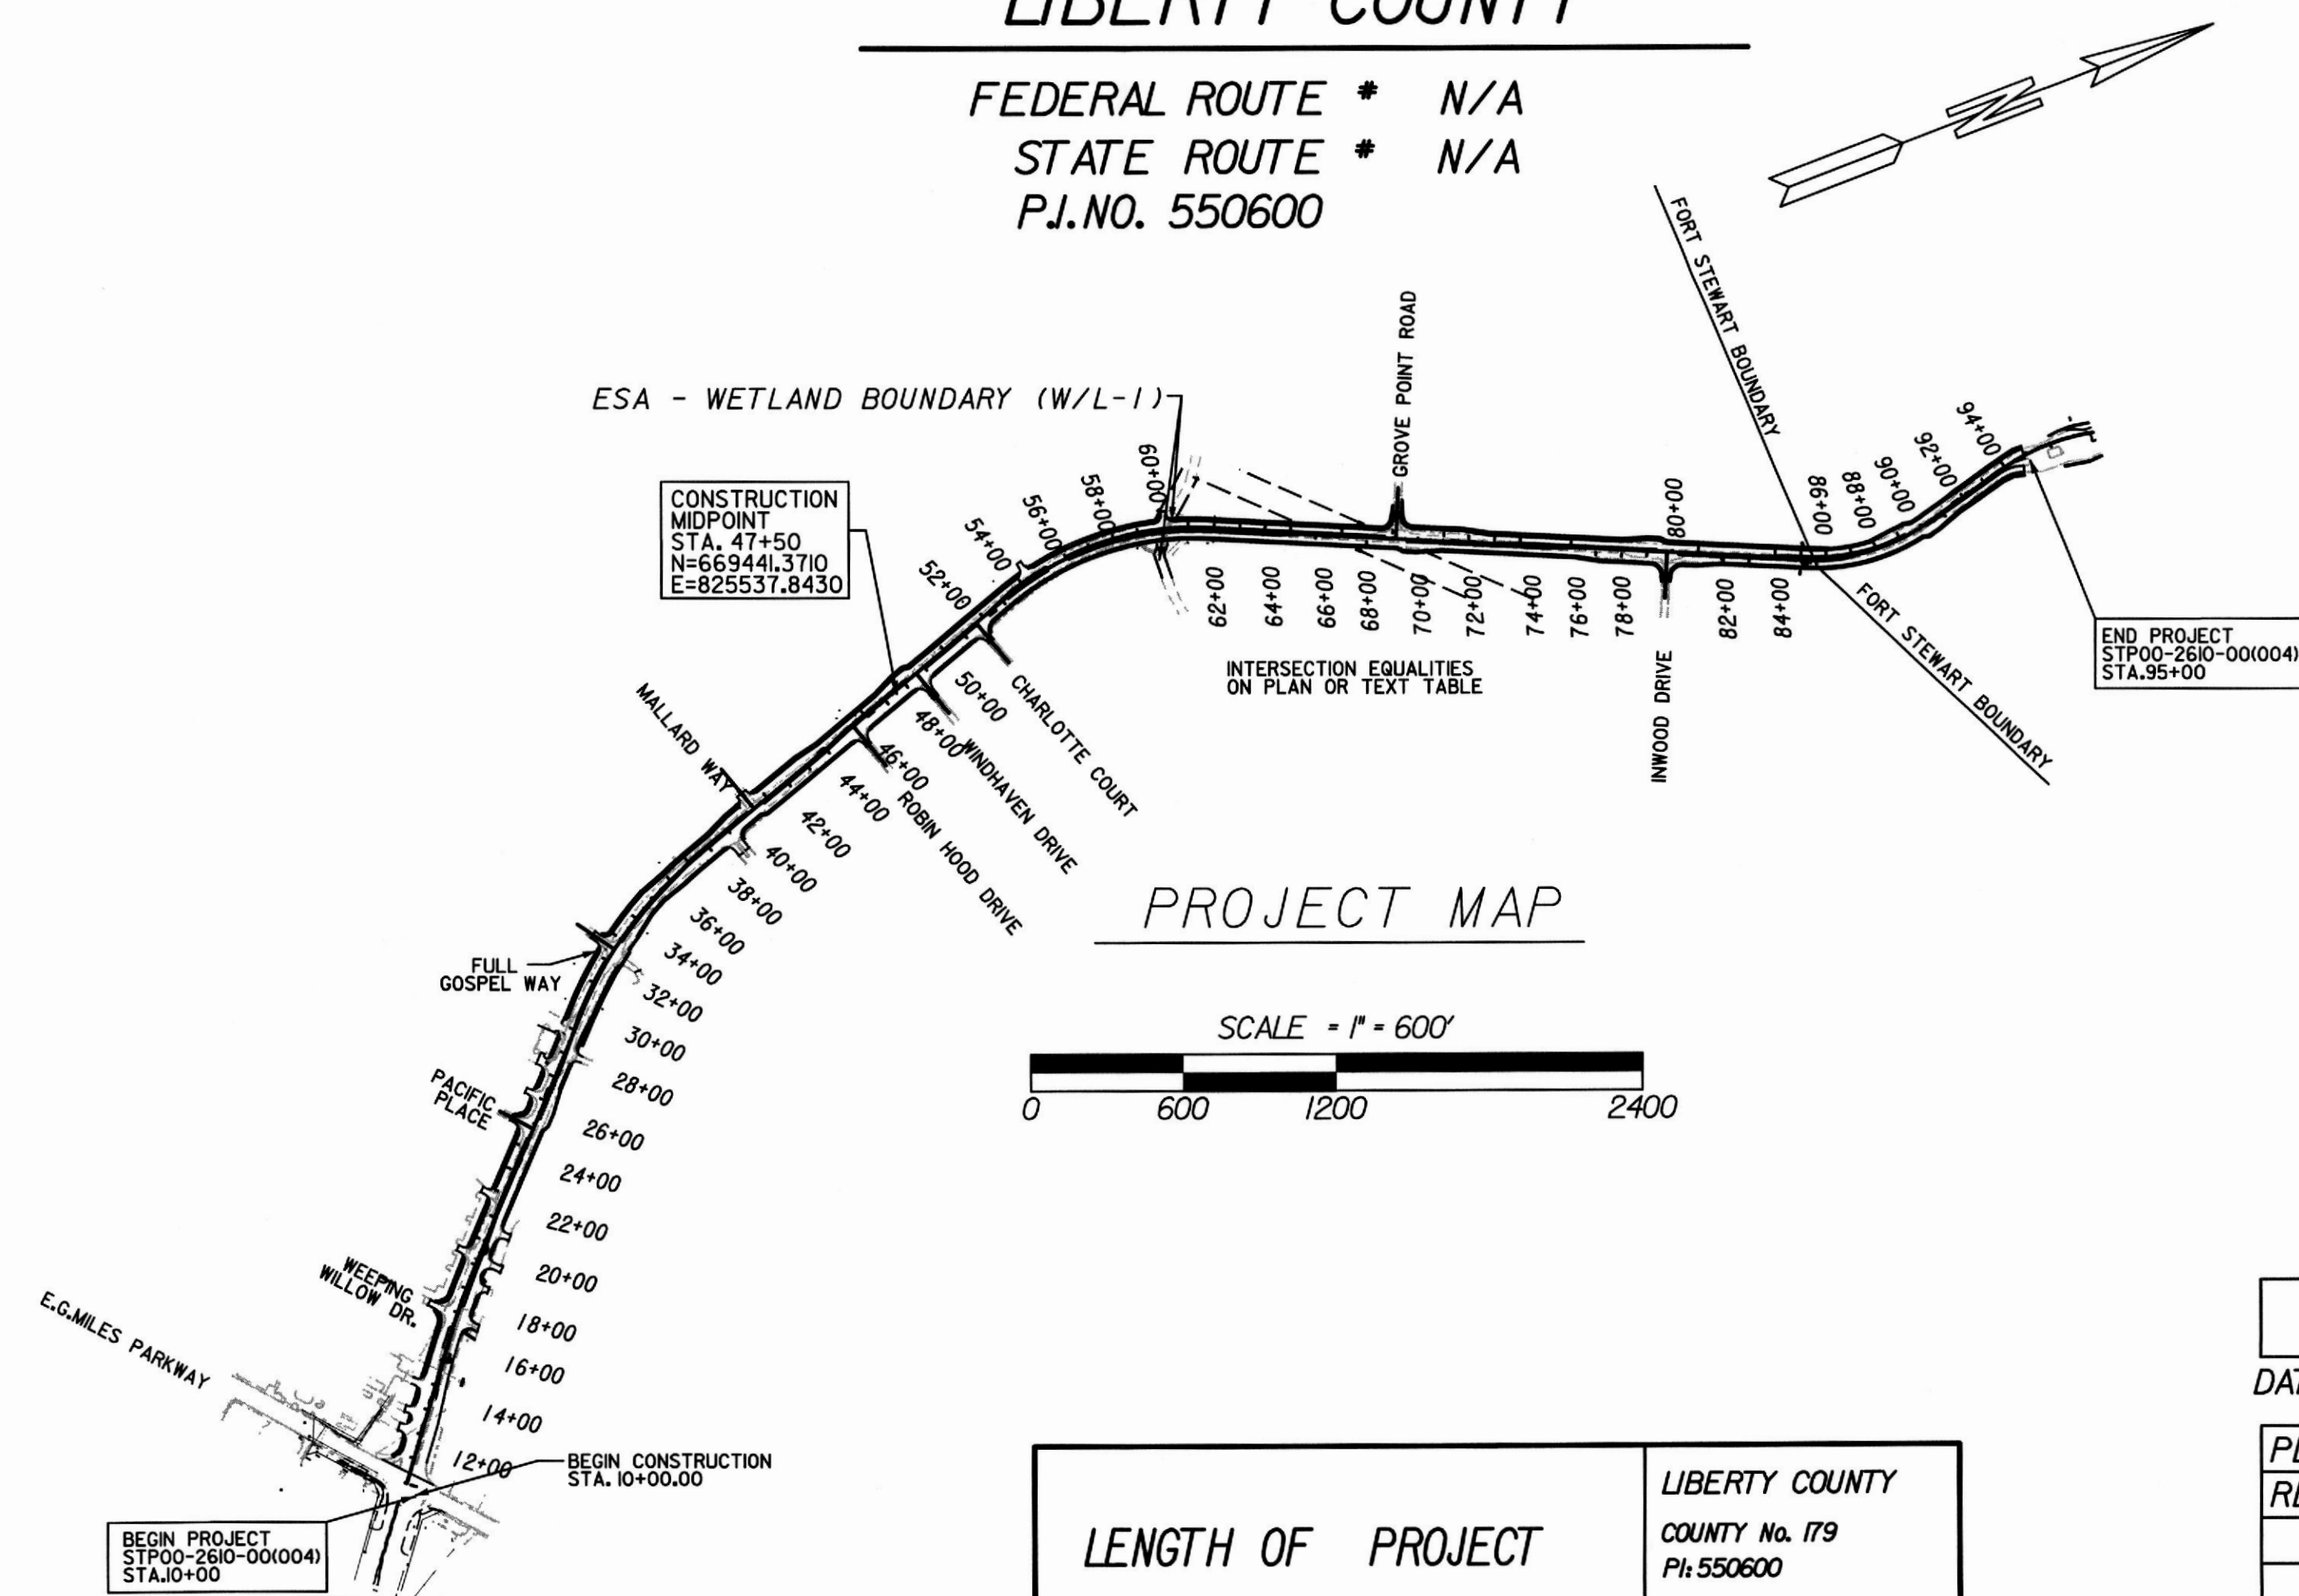

P.C. Simonton
& Associates, Inc.
Consulting Engineers

HINESVILLE OFFICE: 309 N. MAIN STREET, P.O. BOX 649, HINESVILLE, GA 31313, 912-368-5212
GREENSBORO OFFICE: 1050 PARKSIDE COMMONS, SUITE 101, GREENSBORO, GA 30642, 706-454-0870

PREPARED BY: _____
DESIGN

RECOMMENDED FOR APPROVAL BY: *Keith Rie...*

THE DATA, TOGETHER WITH ALL OTHER INFORMATION SHOWN ON THESE PLANS OR IN ANYWAY
INDICATED THEREBY, WHETHER BY DRAWINGS OR NOTES, OR IN ANY OTHER MANNER, ARE BASED UPON
FIELD INVESTIGATIONS AND ARE BELIEVED TO BE INDICATIVE OF ACTUAL CONDITIONS. HOWEVER,
THE SAME ARE SHOWN AS INFORMATION ONLY, ARE NOT GUARANTEED, AND DO NOT BIND THE
DEPARTMENT OF TRANSPORTATION IN ANY WAY. THE ATTENTION OF BIDDER IS SPECIFICALLY
DIRECTED TO SUBSECTIONS 102.04, 102.05, AND 104.03 OF THE SPECIFICATIONS.

LENGTH OF PROJECT	LIBERTY COUNTY
	COUNTY No. 179 Pi: 550600
	MILES
NET LENGTH OF ROADWAY	1.610
NET LENGTH OF BRIDGES	0.000
NET LENGTH OF PROJECT	1.610
NET LENGTH OF EXCEPTIONS	0.000
GROSS LENGTH OF PROJECT	1.610

10/25/13	Paul R. McManis
DATE	CHIEF ENGINEER
PLANS COMPLETED	11-6-2013
REVISIONS	12-05-2013
	01-02-2014
	02-21-2014
	03-18-2014
	07-02-2014
	03-02-2015